
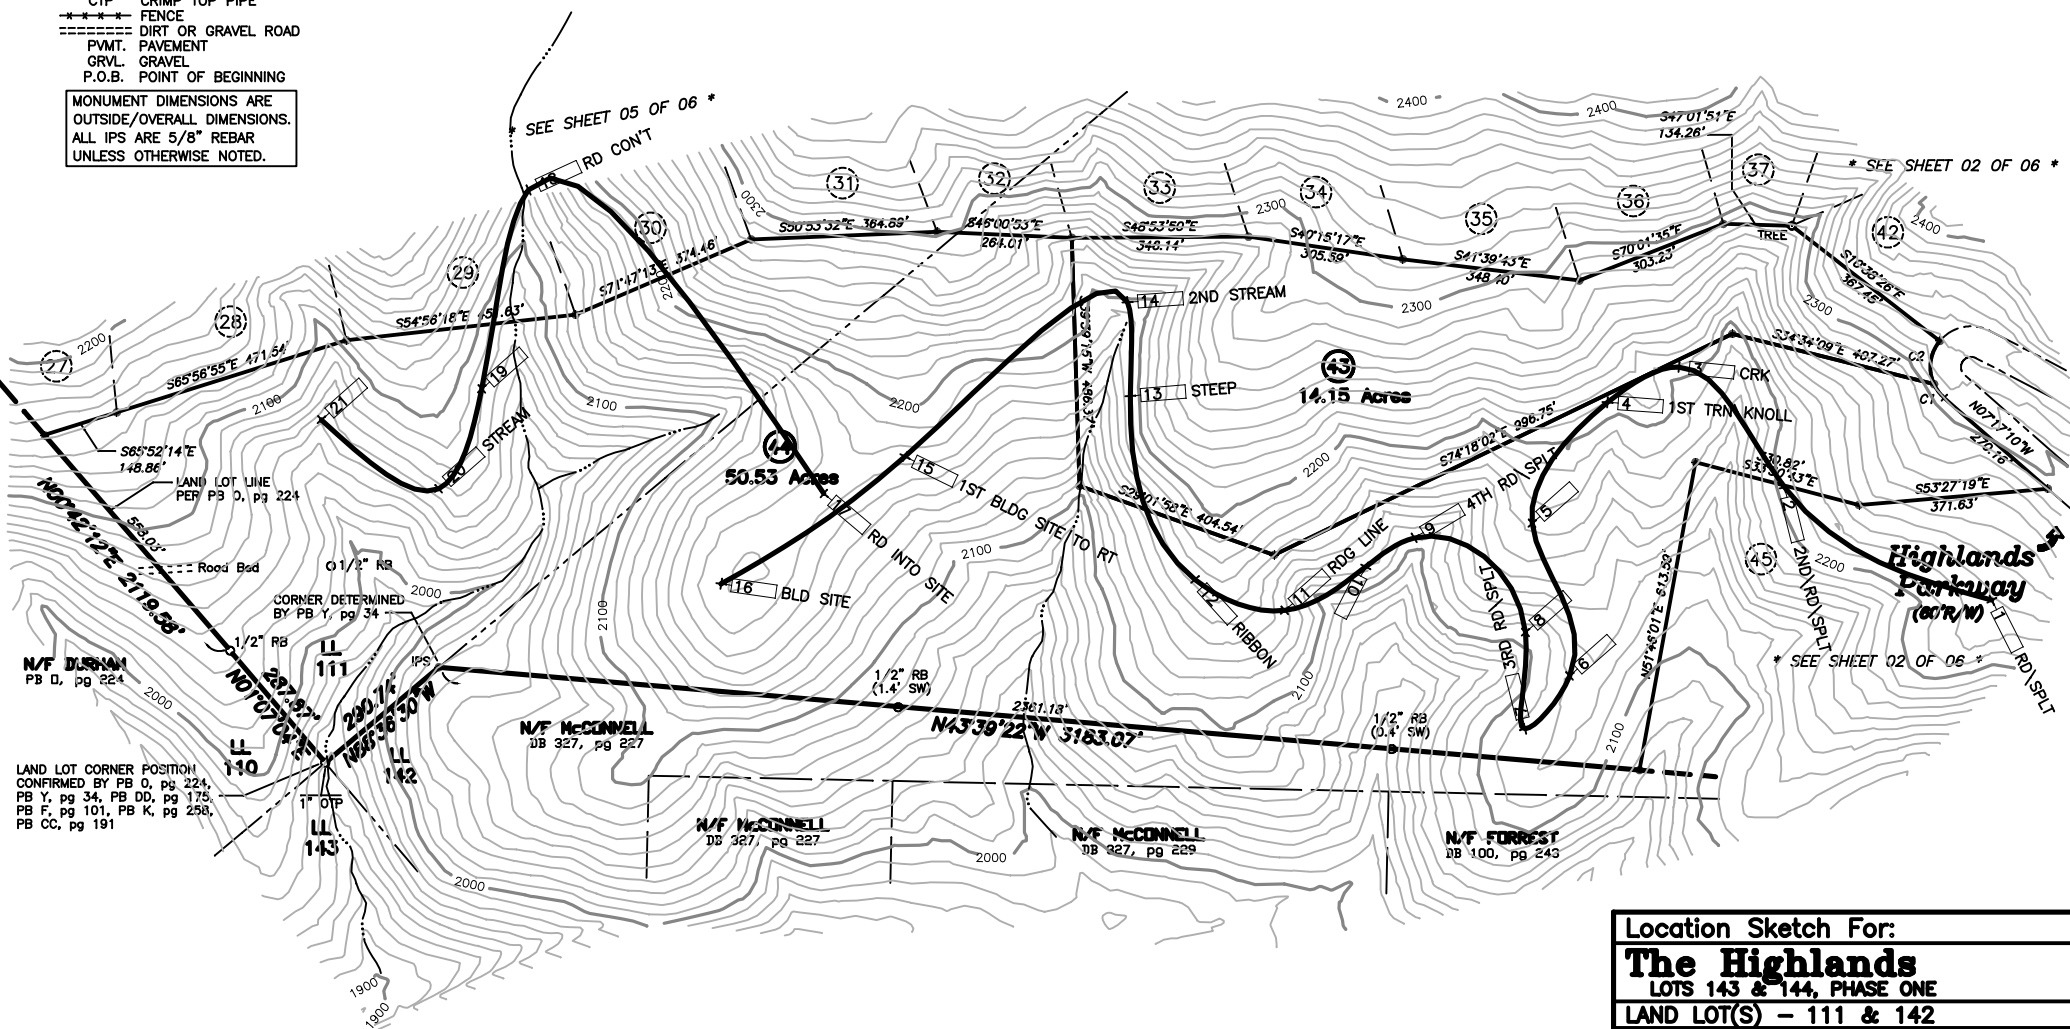


LEGEND

- IPF ○ IRON PIN FOUND
- IPS ● IRON PIN SET
- TREE
- △ COMPUTED POSITION
- LAND LOT LINE (L.L.L.)
- DB. / pg. DEED BOOK & PAGE
- PB. / pg. PLAT BOOK & PAGE
- RIGHT OF WAY (R/W)
- STREAM / POND
- N/F NOW OR FORMERLY
- P or P/L PROPERTY LINE
- C or C/L CENTER LINE
- OVERHEAD UTILITY
- PP ● UTILITY POLE
- RR or RB REINFORCING ROD
- OTP OPEN TOP PIPE
- CTP CRIMP TOP PIPE
- ***** FENCE
- ==== DIRT OR GRAVEL ROAD
- ==== PVMT. PAVEMENT
- ==== GRVL. GRAVEL
- P.O.B. POINT OF BEGINNING

MONUMENT DIMENSIONS ARE OUTSIDE/OVERALL DIMENSIONS. ALL IPS ARE 5/8" REBAR UNLESS OTHERWISE NOTED.

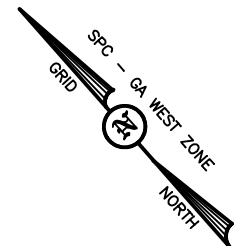

N/F DUNHAM
PB D, pg 224

LAND LOT CORNER POSITION
CONFIRMED BY PB O, pg 224,
PB Y, pg 34, PB DD, pg 175,
PB F, pg 101, PB K, pg 258,
PB CC, pg 191

N/F MCCONNELL
DB 327, pg 227


N/F MCCONNELL
DB 327, pg 227

N/F MCCONNELL
DB 327, pg 229

N/F FORREST
DB 100, pg 243

LOT LINE CURVE TABLE

CURVE	RADIUS	LENGTH	CHORD	CH. BEARING
1	80.00'	33.59'	33.34'	N04°44'29"E
2	80.00'	89.96'	85.29'	N48°58'57"E

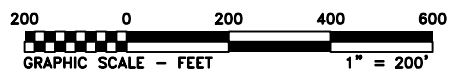

Location Sketch For:

The Highlands
LOTS 143 & 144, PHASE ONE

LAND LOT(S) - 111 & 142

DISTRICT - 5th	SECTION - 2nd
CO - PICKENS	STATE - GEORGIA
DATE - JULY 28, 2004	

Chastain & Associates, P.C.
LAND SURVEYING and PLANNING

P.O. Box 1624 - Ellijay, Georgia 30540
Phone: (706) 276-7528

PLOT FILE: 99J15P3R SHEET 1 OF 1